


保靖县洞庭郡高级中学建设项目

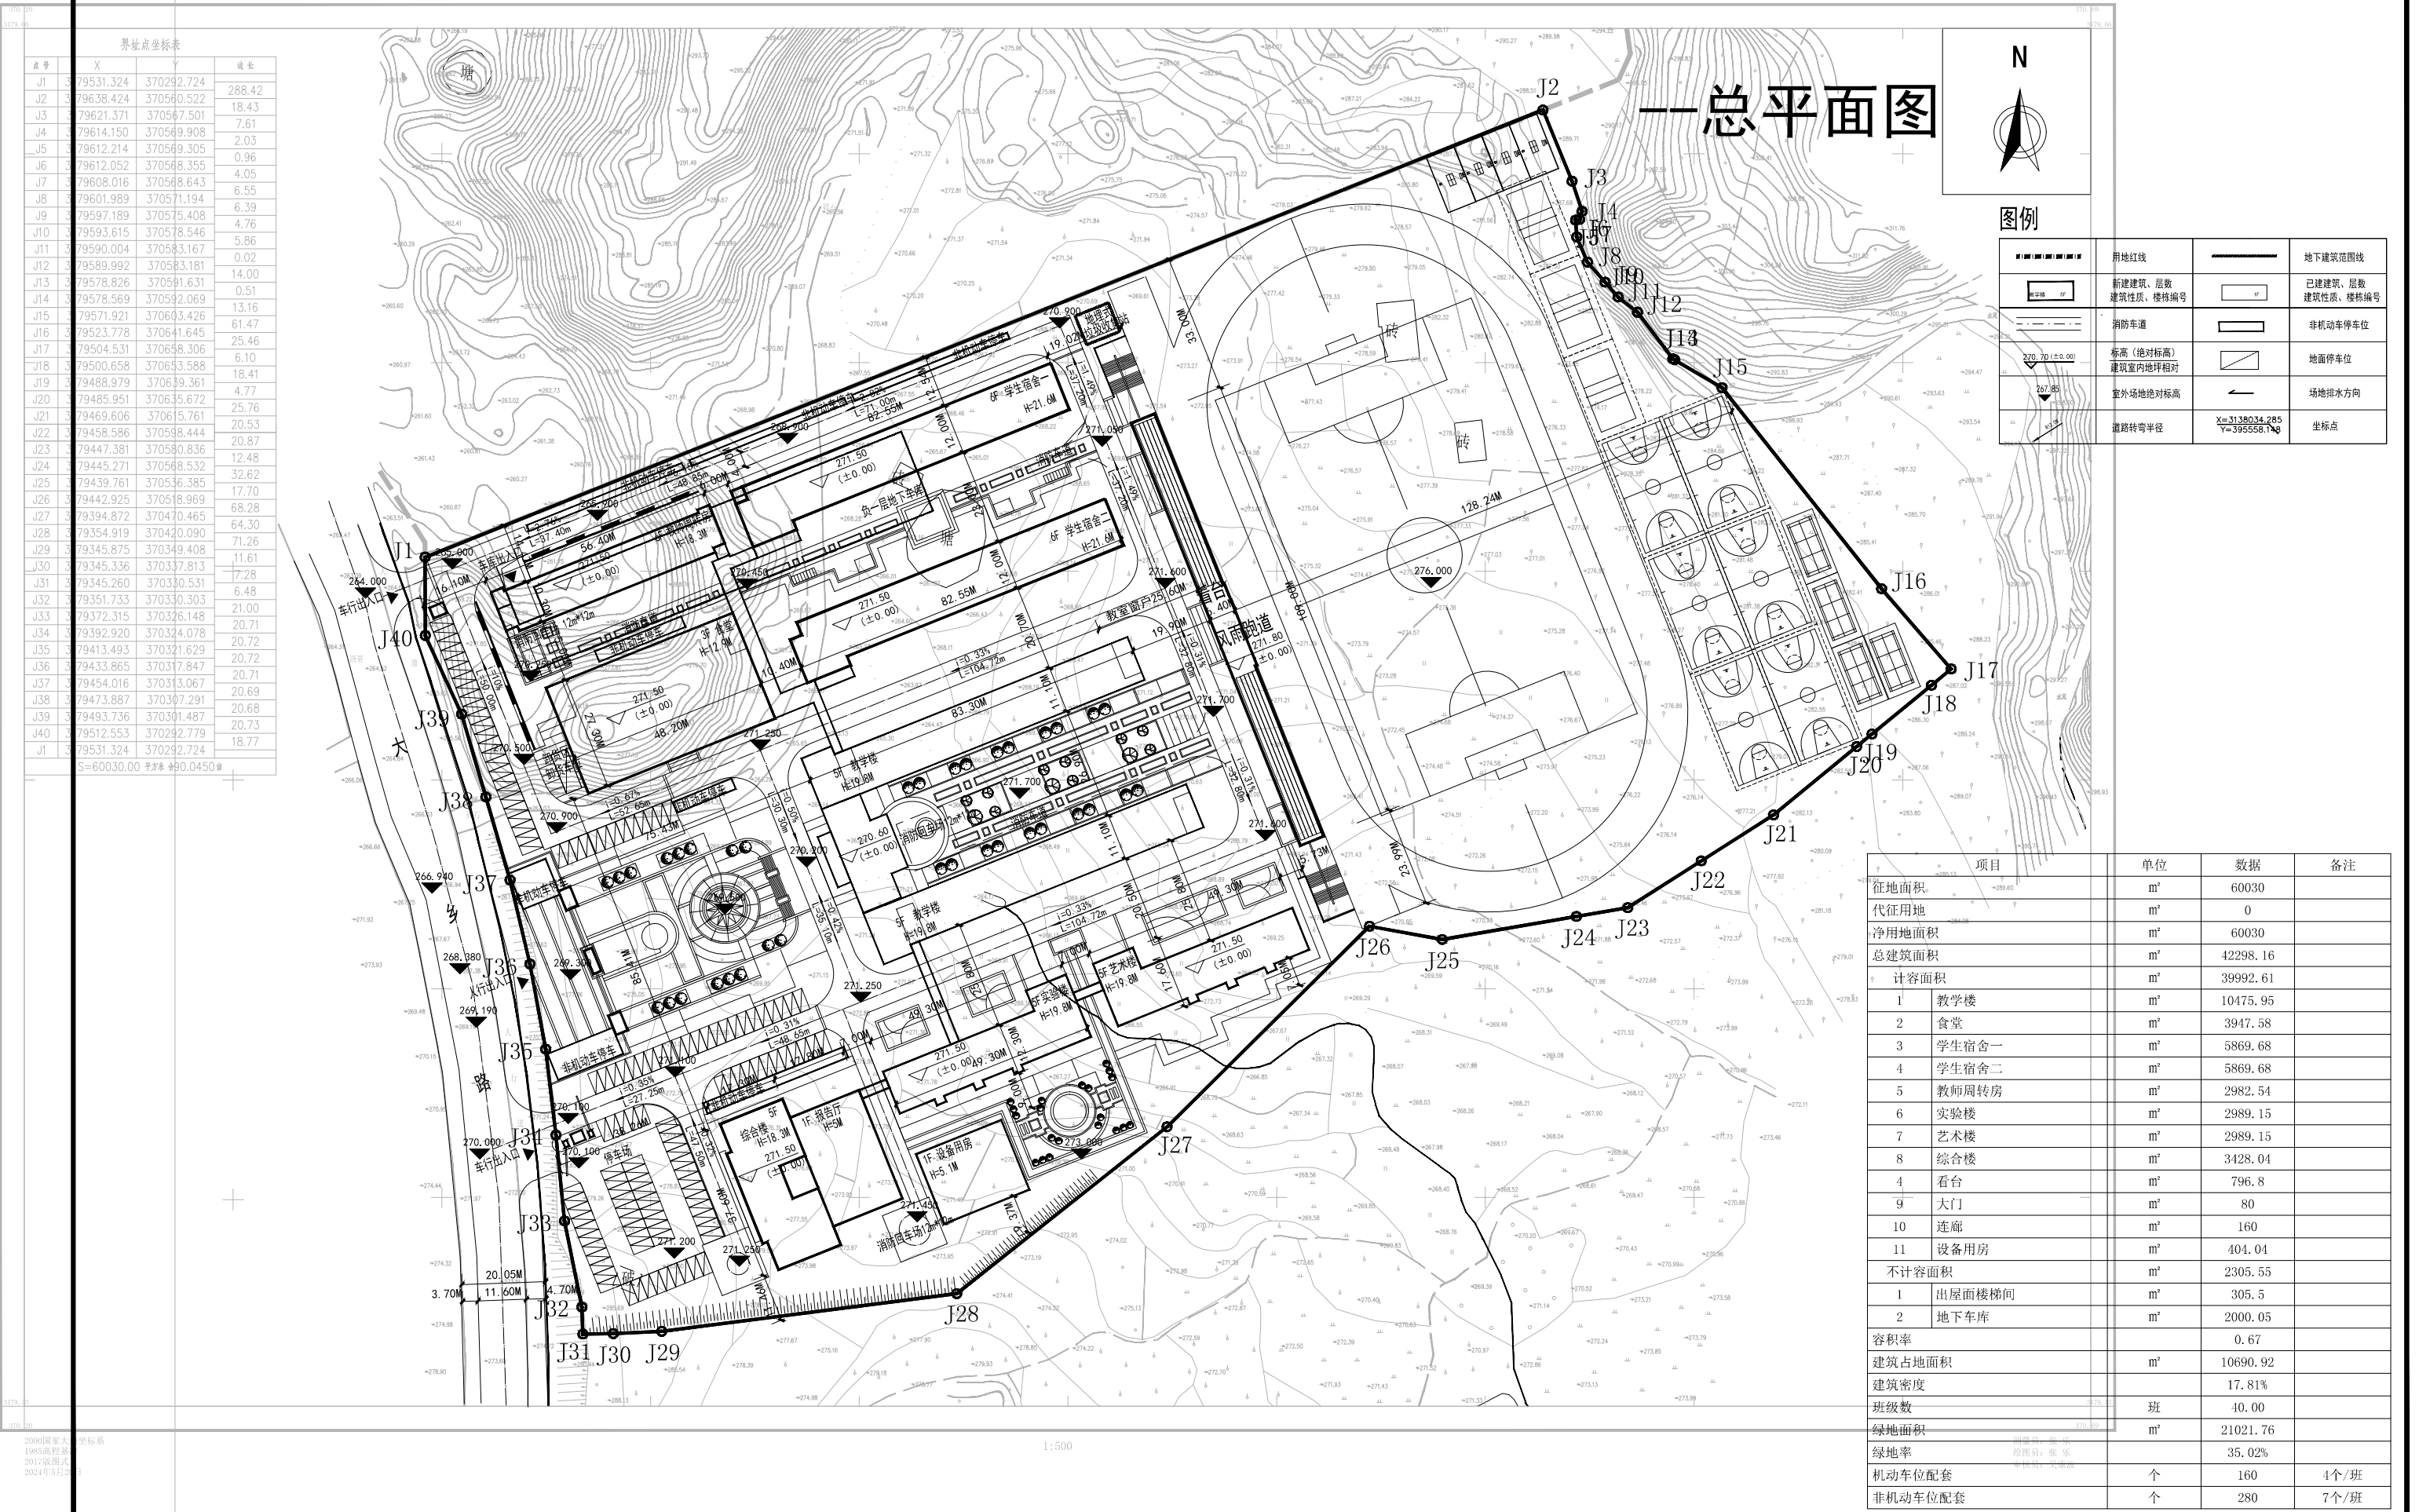

界址点坐标表			
点号	X	Y	边长
J1	379531.324	370292.724	288.42
J2	379638.424	370560.522	18.43
J3	379621.371	370567.501	7.61
J4	379614.150	370569.908	2.03
J5	379612.214	370569.305	0.96
J6	379612.052	370568.355	4.05
J7	379608.016	370568.643	6.55
J8	379601.989	370571.194	6.39
J9	379597.189	370575.408	4.76
J10	379593.615	370578.546	5.86
J11	379590.004	370583.167	0.02
J12	379589.992	370583.181	14.00
J13	379578.826	370591.631	0.51
J14	379578.569	370592.069	13.16
J15	379571.921	370603.426	61.47
J16	379523.778	370641.645	25.46
J17	379504.531	370638.306	6.10
J18	379500.658	370633.588	18.41
J19	379488.979	370639.361	4.77
J20	379485.951	370635.672	25.76
J21	379469.606	370615.761	20.53
J22	379458.586	370598.444	20.87
J23	379447.381	370580.836	12.48
J24	379445.271	370568.532	32.62
J25	379439.761	370536.385	17.70
J26	379442.925	370518.969	68.28
J27	379394.872	370470.465	64.30
J28	379354.919	370420.090	71.26
J29	379345.875	370349.408	11.61
J30	379345.336	370337.813	7.28
J31	379345.260	370330.531	6.48
J32	379351.733	370330.303	21.00
J33	379372.315	370326.148	20.71
J34	379392.920	370324.078	20.72
J35	379413.493	370321.629	20.72
J36	379433.865	370317.847	20.71
J37	379454.016	370313.067	20.69
J38	379473.887	370307.291	20.68
J39	379493.736	370301.487	20.73
J40	379512.553	370292.779	18.77
J1	379531.324	370292.724	

项目	单位	数据	备注
征占地面积	m²	60030	
代征用地	m²	0	
净用地面积	m²	60030	
总建筑面积	m²	42298.16	
计容面积	m²	39992.61	
1 教学楼	m²	10475.95	
2 食堂	m²	3947.58	
3 学生宿舍一	m²	5869.68	
4 学生宿舍二	m²	5869.68	
5 教师周转房	m²	2982.54	
6 实验楼	m²	2989.15	
7 艺术楼	m²	2989.15	
8 综合楼	m²	3428.04	
4 看台	m²	796.8	
9 大门	m²	80	
10 连廊	m²	160	
11 设备用房	m²	404.04	
不计容面积	m²	2305.55	
1 出屋面楼梯间	m²	305.5	
2 地下车库	m²	2000.05	
容积率		0.67	
建筑占地面积	m²	10690.92	
建筑密度		17.81%	
班级数	班	40.00	
绿地面积	m²	21021.76	
绿地率		35.02%	
机动车位配套	个	160	4个/班
非机动车位配套	个	280	7个/班

湖南图点数码测绘有限公司保靖县分公司

2000国家大地坐标系
1985高程基准
2017版图式
2024年5月20日

1:500